
STATES OF JERSEY



LAND TRANSACTIONS UNDER STANDING ORDER 168(3) – WARWICK FARM, LA GRANDE ROUTE DE ST. JEAN, ST. HELIER – LEASE

Presented to the States on 6th September 2017
by the Minister for Infrastructure

STATES GREFFE

REPORT

Decision(s): Under Standing Order 168(3) the Minister for Infrastructure hereby notifies the States that he has accepted the recommendation of the Property Holdings Department to agree to the following –

Land transaction –

That the Public of the Island enter into a 9-year lease of Warwick Farm under the terms and conditions set out in the report accompanying the Ministerial Decision.


The Minister hereby authorises, as applicable, the Attorney General and the Greffier of the States to pass any contract which is required to be passed on behalf of the Public; and the Director of Property Holdings to conclude any contract which is required to be concluded on behalf of the Public.

After the expiry of 15 days following presentation to the States the transaction may be concluded.

(Drawings attached at Appendix.)

Further information on this decision can be found on www.gov.je under Ministerial Decisions (reference MD-PH-2017-0037).


APPENDIX

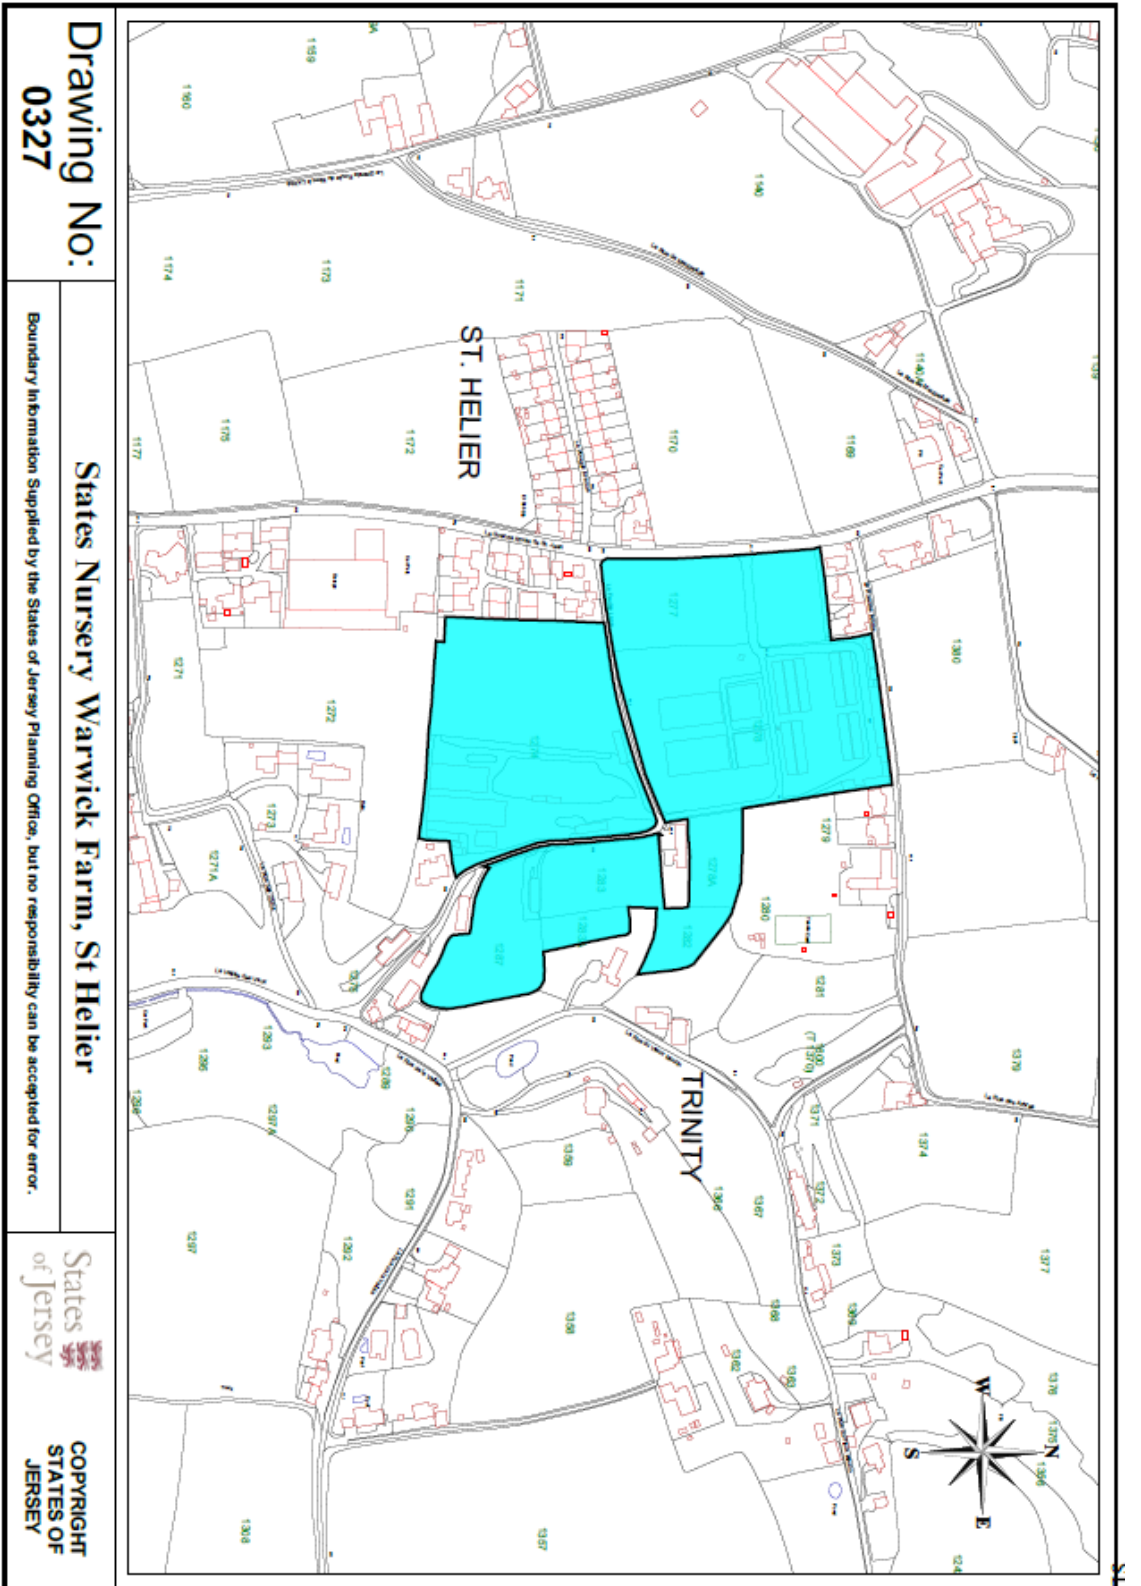

Drawing No:
0327

States Nursery Warwick Farm, St Helier
Boundary Information Supplied by the States of Jersey Planning Office, but no responsibility can be accepted for error.

States of Jersey
COPYRIGHT STATES OF JERSEY

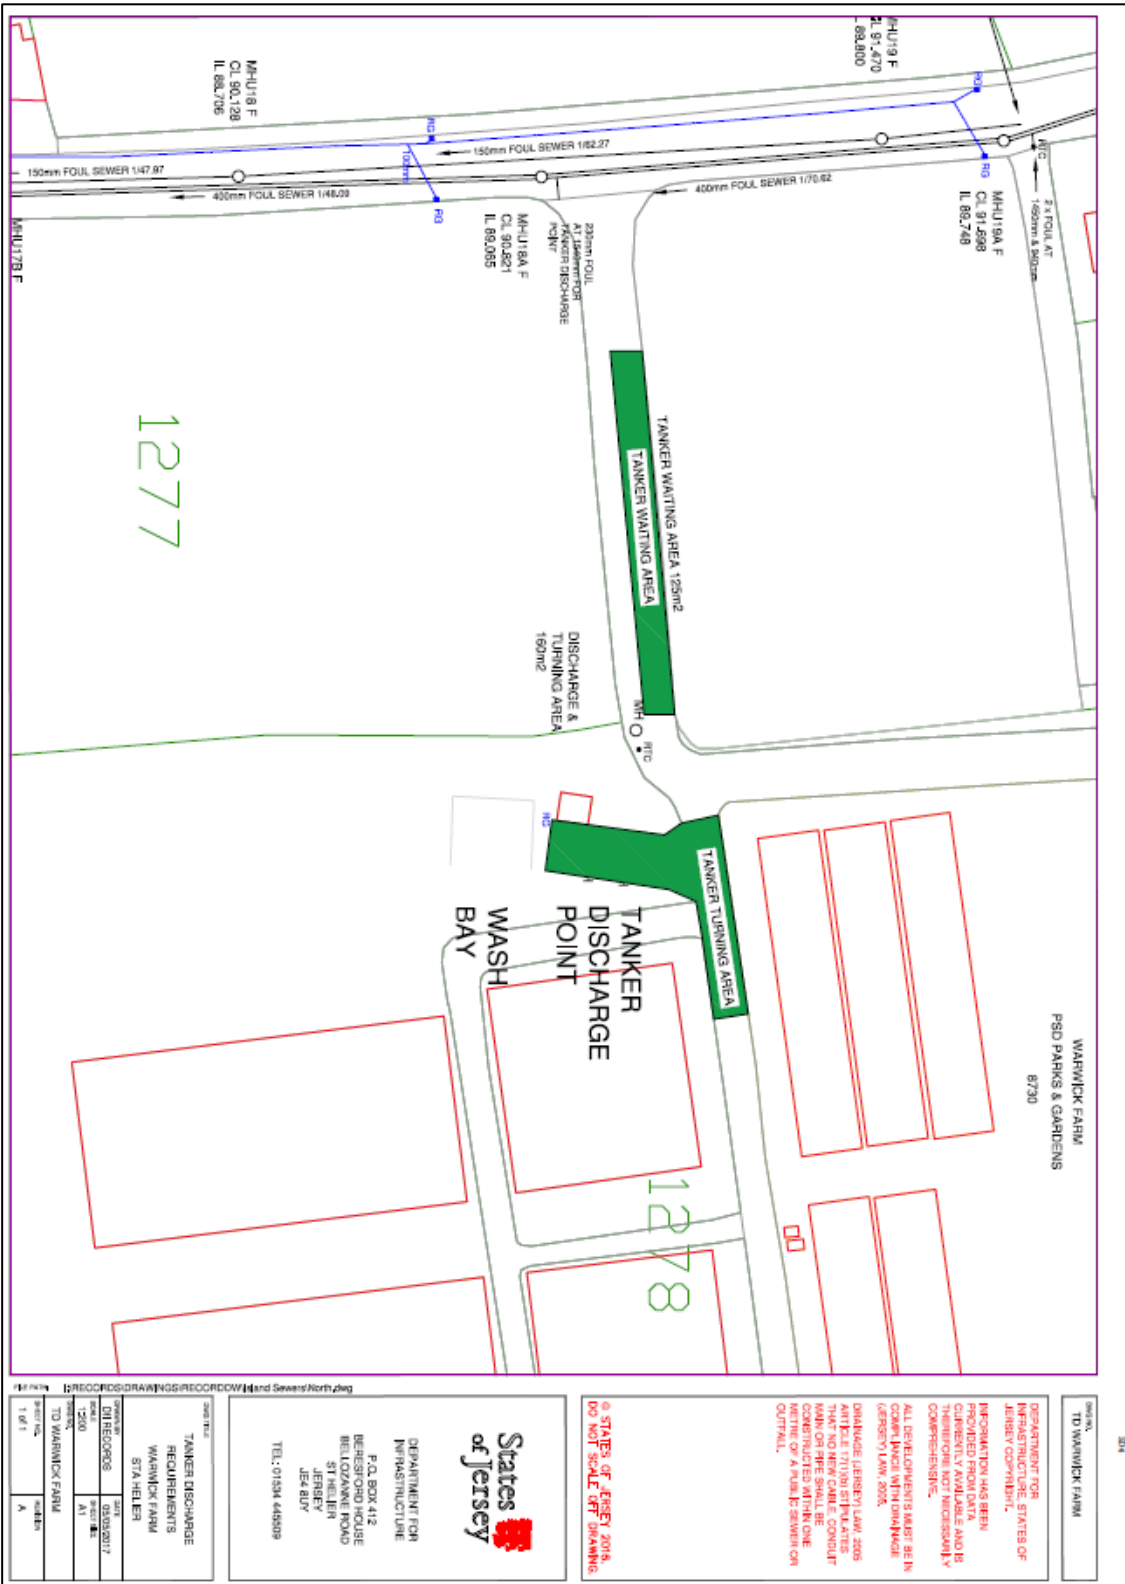

324

DATE: TO WARWICK FARM

DEPARTMENT FOR INFRASTRUCTURE, STATES OF JERSEY COMP/MD/HT. INFORMATION HAS BEEN PROVIDED FROM DATA CURRENTLY AVAILABLE AND IS THEREFORE NOT NECESSARILY COMPREHENSIVE. ALL DEVELOPMENTS MUST BE IN COMPLIANCE WITH CHANDEL (JERSEY) LAW, 2005. DRAINAGE (JERSEY) LAW, 2005 ARTICLE 17(1)(b) STIPULATES THAT NO NEW CABLE CONDUIT WORK OR PIPE SHALL BE CONSTRUCTED WITHIN ONE METRE OF ANY EXISTING OR OUTFALL.

© STATES OF JERSEY 2018. DO NOT SCALE OFF DRAWING.



DEPARTMENT FOR INFRASTRUCTURE
 P.O. BOX 412
 BEVERFORD HOUSE
 BELLOZANNE ROAD
 ST. JERSEY
 JERSEY
 TEL: 01534 44559

DATE:	TANKER DISCHARGE REQUIREMENTS WARWICK FARM STA HELEN
PROJECT NO.:	1250
SCALE:	A1
PROJECT NAME:	TO WARWICK FARM
SCALE:	1 of 1

RECORDS/DRAWINGS/RECORDWORK Hand Sewers/ North Wing